

Village of Greendale

6500 Northway
Greendale WI 53129
(414) 423-2100

APPLICATION FOR DRIVEWAY APPROACH PERMIT

Date: _____

Permit Number: _____

Job Address: _____

Property Owner: _____ Phone Number: _____

Contractor: _____

Contractor's Address: _____

Contractor's Phone: _____ Email: _____

Existing Driveway Approach: Width: _____ ft. _____ in.

Proposed Driveway Approach: Width: _____ ft. _____ in.

It is understood and agreed that the new driveway approach will be constructed in accordance with the attached plans and specifications and that the existing grades will not be changed. Concrete shall be a minimum of seven (7) inches thick and asphalt shall be a minimum of three (3) inches thick on a six (6) inch crushed stone base. Concrete shall be a sig-bag air-entrained mixture. Wire mesh shall not be placed in the driveway approach. It is further understood and agreed that if the street curb is replaced, contractor will install new curbing to match the existing street curb flange and flow line elevations. All damaged road pavement shall be restored to its original condition.

Signature of Applicant: _____

Print Name: _____

PRE-POUR INSPECTION IS REQUIRED. For inspection, call the Building Inspector at (414) 423-2100 at least 24 hours prior to inspection date requested, Monday – Friday.

Issued by: _____


\$65.00 Permit Fee paid on _____ Receipt No _____

Work Approved By: _____ Date: _____


NOTE:
 WHEN NO PUBLIC WALK EXISTS,
 DRIVE APPROACH SHALL BE 7" THICK
 FOR A LENGTH OF 10 FEET FROM
 BACK OF STREET CURB

**Conduit is only required
 on the side of the street
 where there are street lights.


PLACE DUMMY JOINT AT CENTER LINE OF DRIVEWAY
 AND/OR AT ALL JOINTS IN GUTTER
 **PLACE 2" DIAMETER SCHEDULE 40 PVC CONDUIT WITH END CAPS
 AT 24" DRPTH BELOW TOP OF CURB GRADE

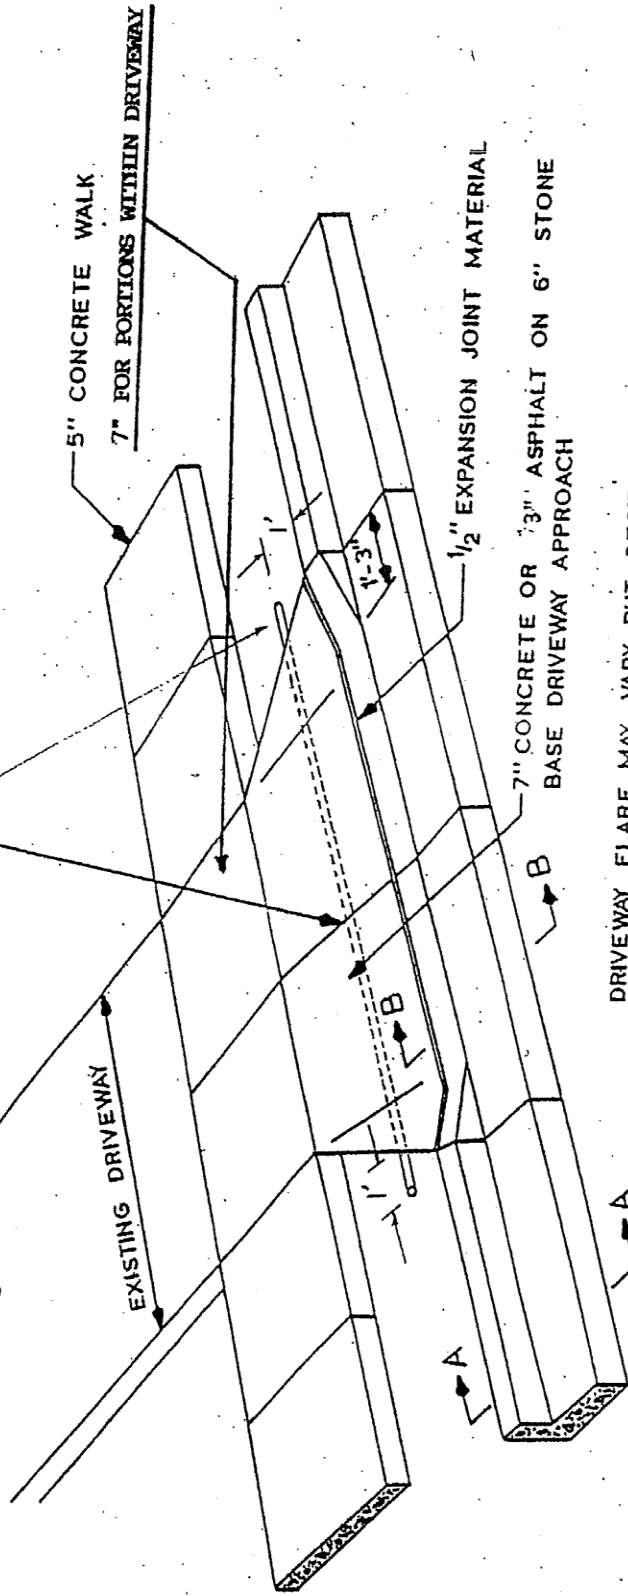

DRIVEWAY FLARE MAY VARY BUT DESIRABLE WIDTH IS 3 FEET
 NOTE: WHERE NEW CURBING IS INSTALLED, FLANGE AND FLOW LINE
 ELEVATIONS SHALL MATCH THOSE OF EXISTING ABUTTING CURB SECTIONS.
 ALL DISTURBED ROAD PAVEMENT SHALL BE RESTORED BY CONTRACTOR.

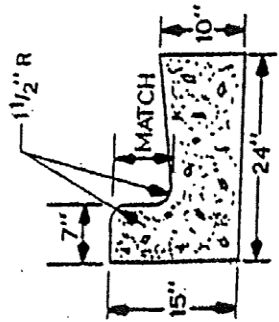

SECTION A-A

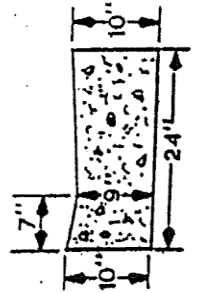

SECTION B-B

VILLAGE OF GREENDALE

FLARED DRIVEWAY APPROACH
 (FOR VERTICLE FACE CURB & GUTTER)