


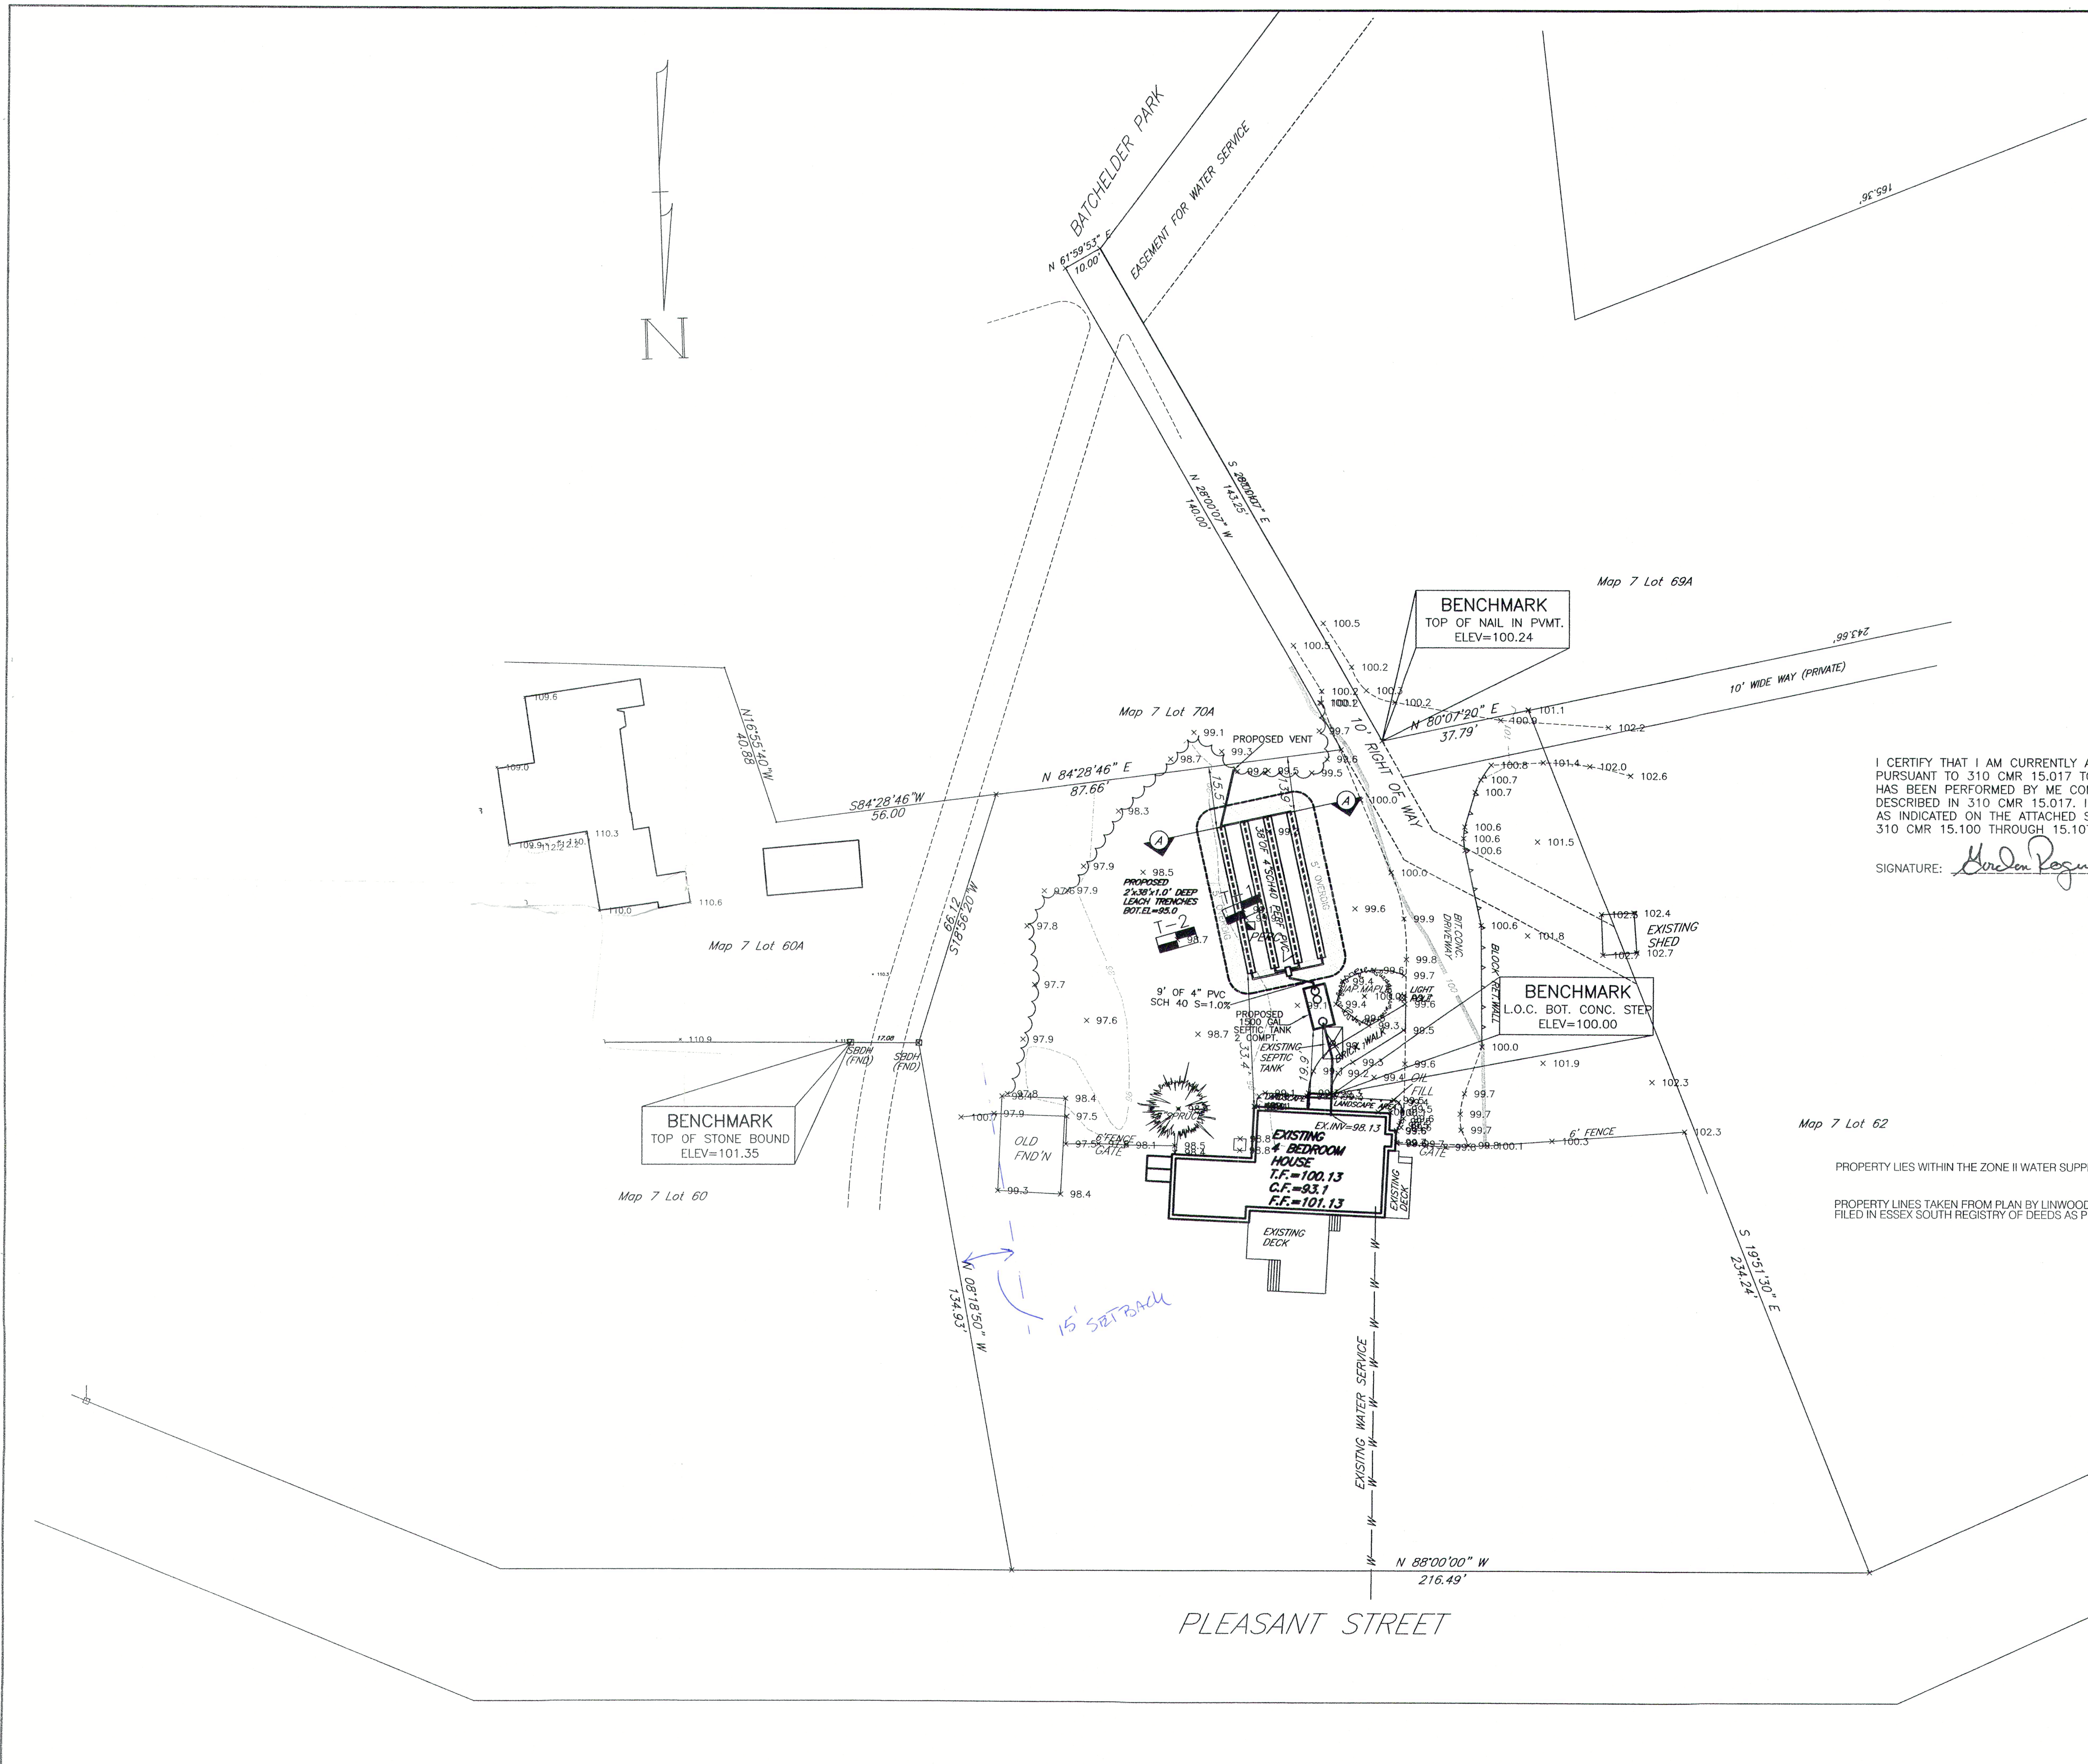


LEGEND OF SYMBOLS & ABBREVIATIONS:

• 100.0	EXIST. SPOT ELEVATION	TEST HOLE
100	EXIST. CONTOUR	PERC TEST
100.0	PROP. SPOT ELEVATIONS	DRAIN MANHOLE
100	PROP. CONTOURS	CATCH BASIN
---	PROP. WATER SUPPLY LINE	WATER SUPPLY WELL
○ MW	PROP. INSPECTION PORT/MONITORING WELL	

BENCHMARK REFERENCE DATUM: ASSUMED
LEFT OUTER BOTTOM CONCRETE STEP ELEV.=100.00'
TOP OF NAIL IN PAVEMENT, ELEV.=100.24

Prepared For:

Owner / Applicant
Monon Curran
Batchelder Park
Wenham, Mass. 01984
Map 7 Lot 61
A=40,028 s.f.

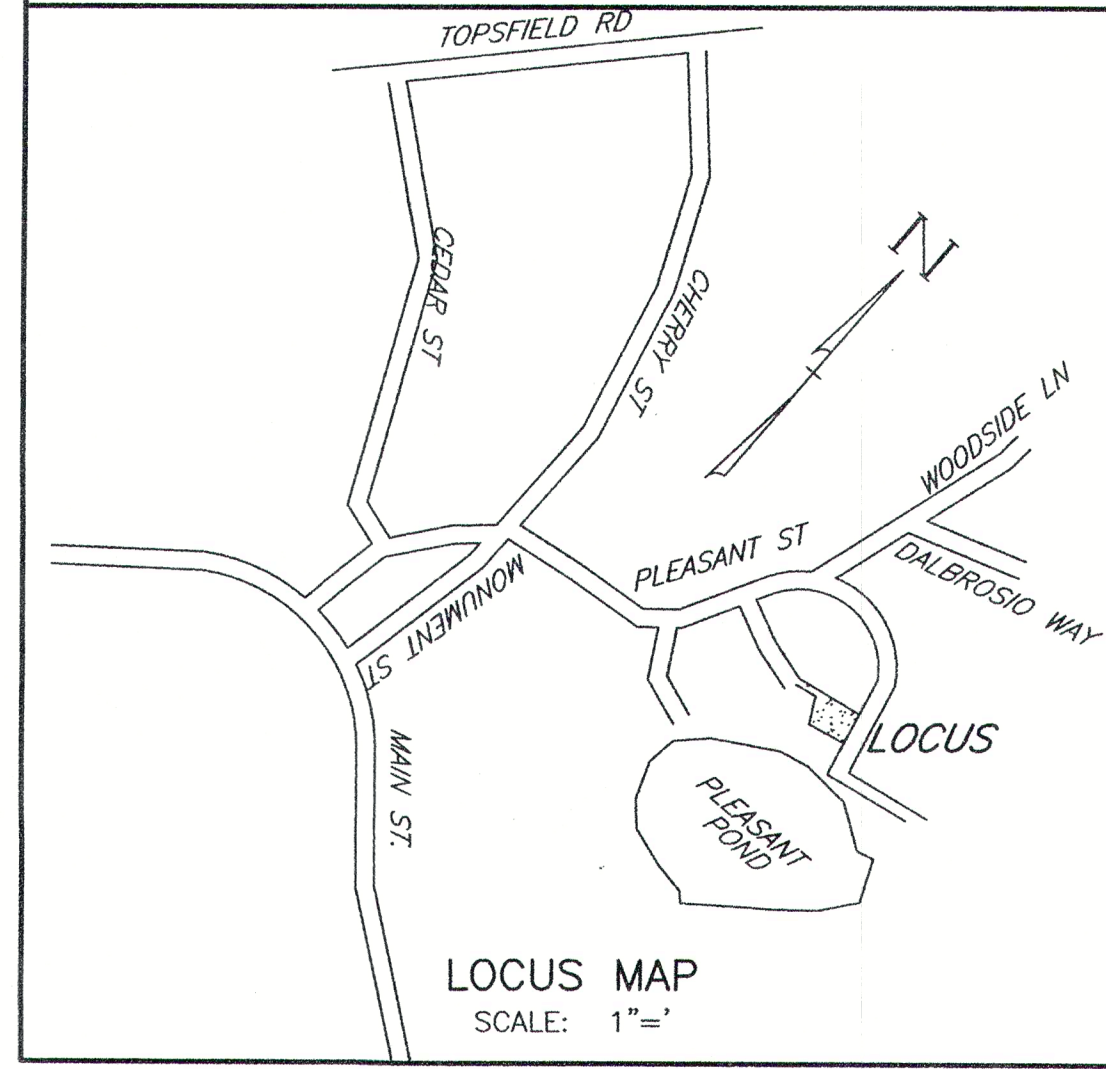

Prepared By:

Hayes Engineering, Inc.
603 Salem Street
Wenham, MA 01980
Ph: 781.246.2800
Fax: 781.246.7596
www.hayeseng.com

I CERTIFY THAT I AM CURRENTLY APPROVED BY THE DEPARTMENT OF ENVIRONMENTAL PROTECTION PURSUANT TO 310 CMR 15.017 TO CONDUCT SOIL EVALUATIONS AND THAT THE ABOVE ANALYSIS HAS BEEN PERFORMED BY ME CONSISTENT WITH THE REQUIRED TRAINING, EXPERTISE, AND EXPERIENCE DESCRIBED IN 310 CMR 15.017. I FURTHER CERTIFY THAT THE RESULTS OF MY SOIL EVALUATION, AS INDICATED ON THE ATTACHED SOIL EVALUATION FORMS, ARE ACCURATE AND IN ACCORDANCE WITH 310 CMR 15.100 THROUGH 15.107.


SIGNATURE: Jordan Regan SE2074 DATE: Aug. 31, 2010

Map 7 Lot 62

PROPERTY LIES WITHIN THE ZONE II WATER SUPPLY PROTECTION AREA

PROPERTY LINES TAKEN FROM PLAN BY LINWOOD C. WILEY R.L.S. DATED MARCH 13, 1965
FILED IN ESSEX SOUTH REGISTRY OF DEEDS AS PLAN NO. 114 OF 1965.


No.	Revision	Date
10		
9		
8		
7		
6		
5		
4		
3		
2		
1		

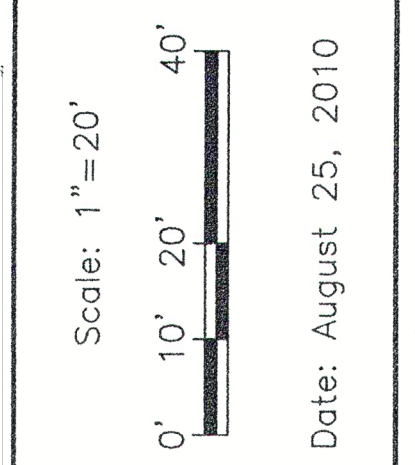

Drawing Title:

Sanitary Disposal System Plan
Upgrade
#9 Batchelder Park
Wenham, Mass. 01984

BOARD OF HEALTH
APPROVED
Date 9/8/10

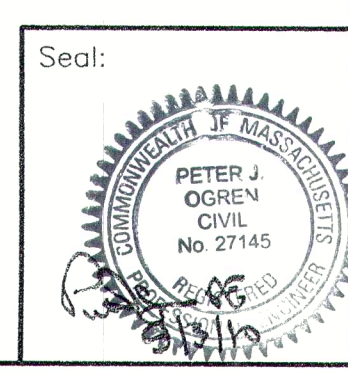

Drawing No.:
PL
SHEET 1 OF 2